



600 Wabash Ave.
Terre Haute, IN 47807
812.234.5190
812.234.7346 Fax

PROJECT: First Financial Bank
Fourth Floor Finish Out

PROJECT NUMBER: 13.011

DATE: October 21, 2013

PREPARED BY: Cari Rohrmayer

ADDENDUM

Number: ONE

This Addendum is issued in accordance with the provisions of "The General Conditions of the Contract for Construction," Article 1, "Contract Documents " and becomes a part of the Contract Documents as provided therein. This Addendum includes:

- A. Addendum Pages: ADD1-1 through ADD1-1 as prepared by MMS-A/E, Inc.
- B. Attachments: Supplemental Drawing 01

PART 1 - BIDDING & CONTRACT REQUIREMENTS


1.01 N.A.

PART 2 - SPECIFICATIONS

2.01 N.A.

PART 3 - DRAWINGS

3.01 Addition to scope: SD01 explains roof drain repair

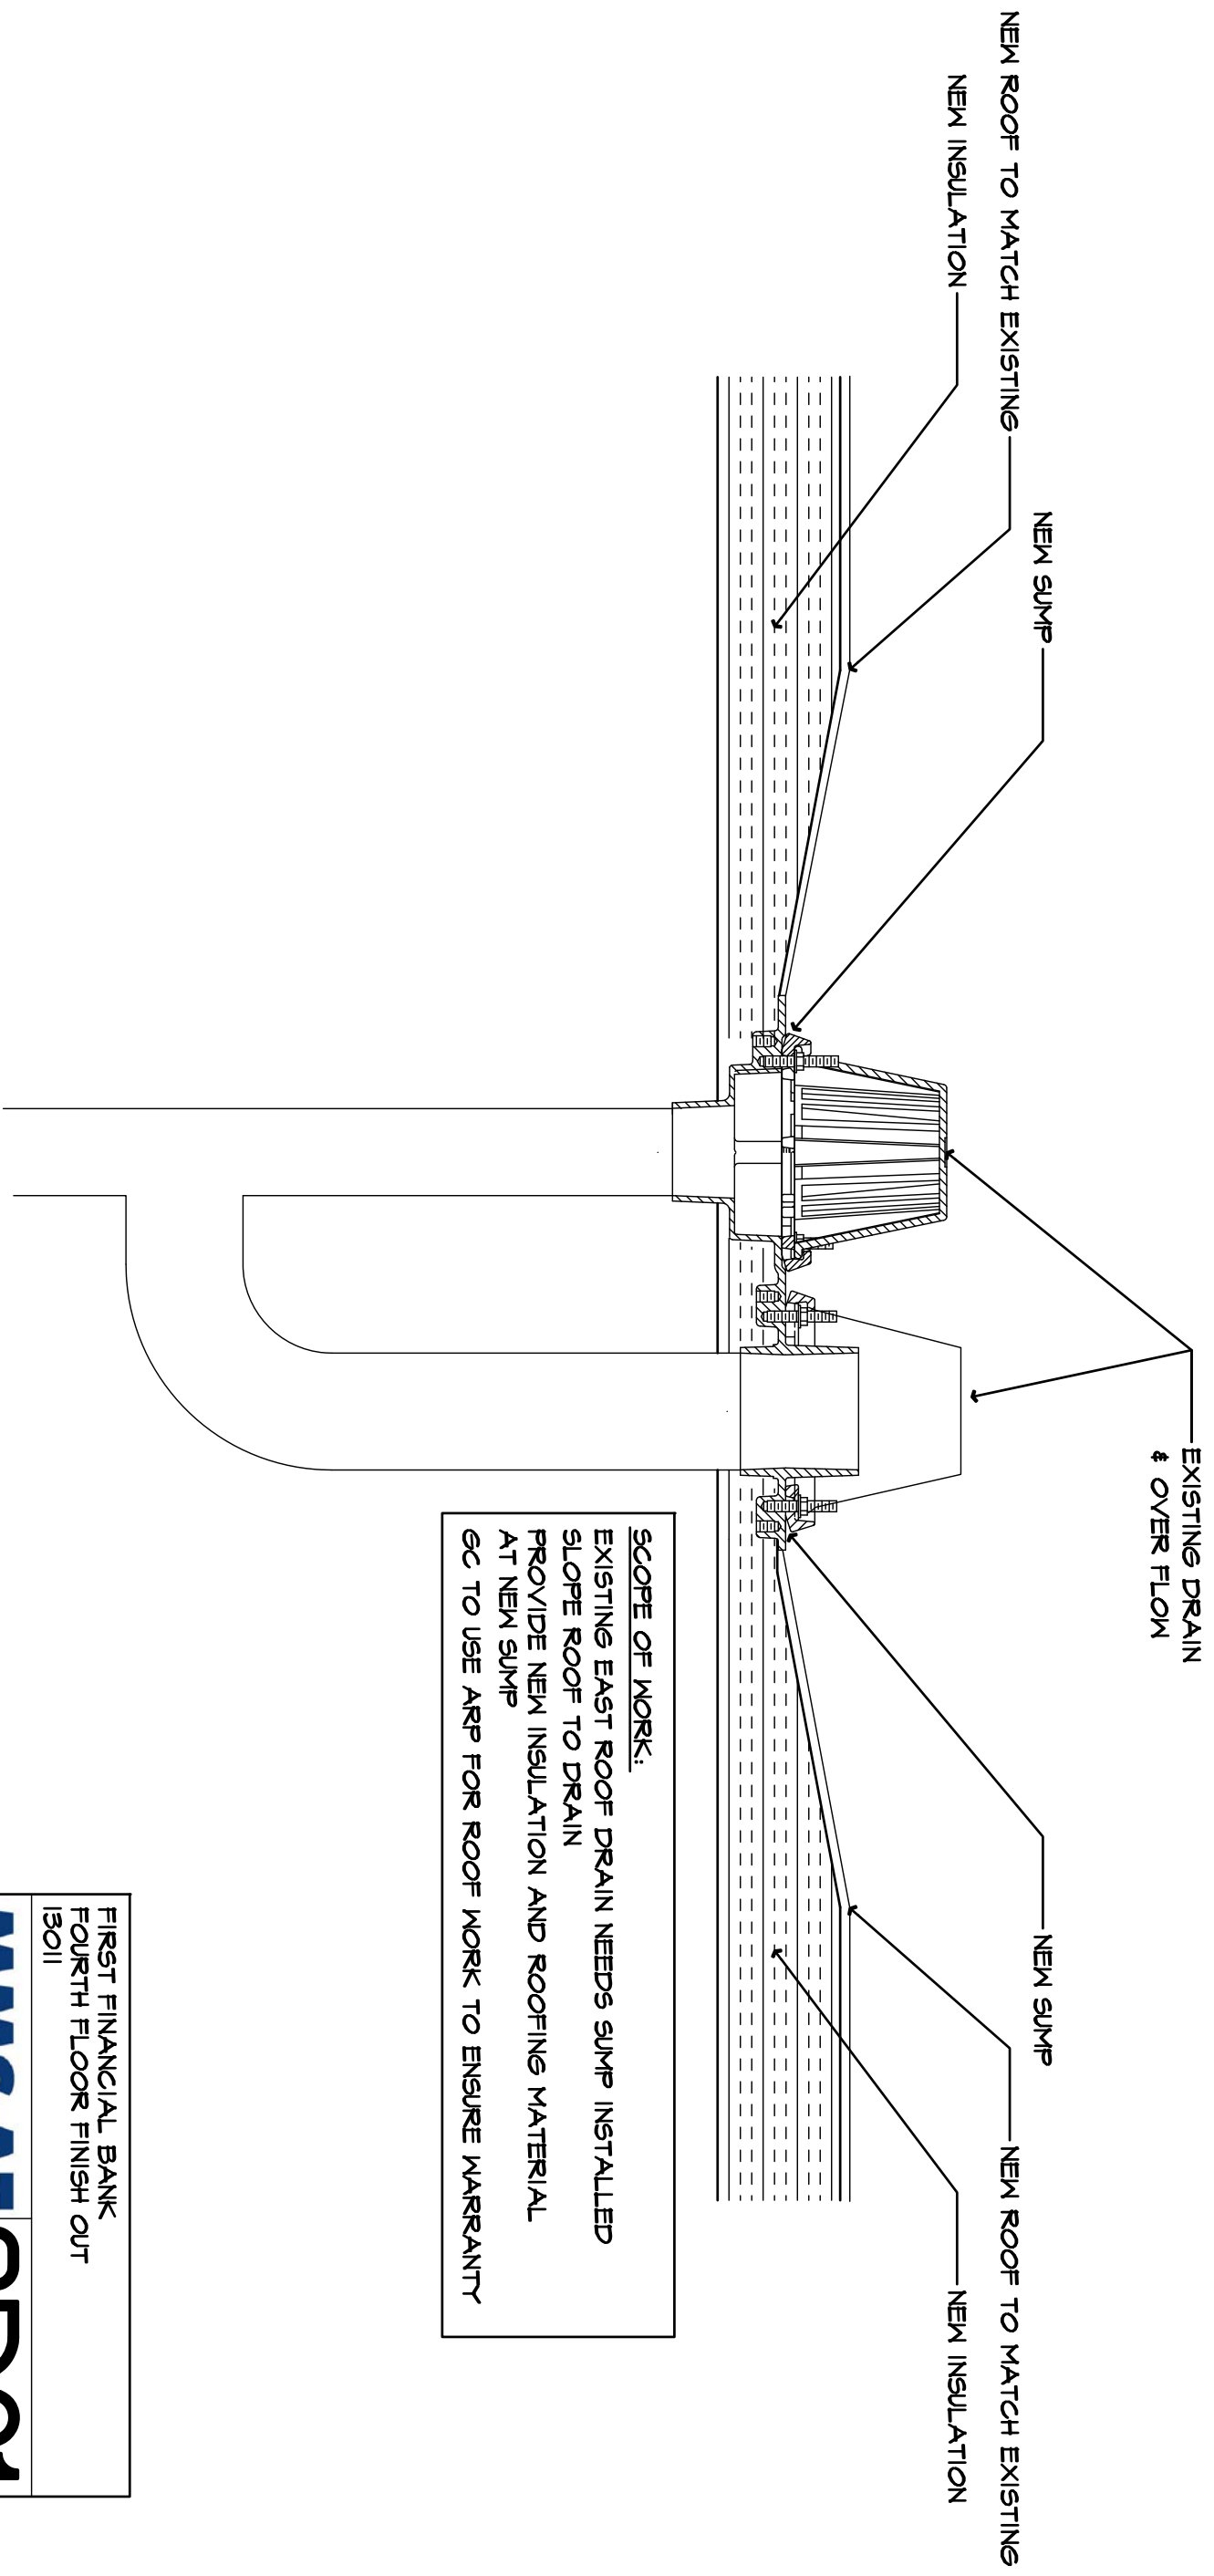

SCOPE OF WORK:
 EXISTING EAST ROOF DRAIN NEEDS SUMP INSTALLED
 SLOPE ROOF TO DRAIN
 PROVIDE NEW INSULATION AND ROOFING MATERIAL
 AT NEW SUMP
 GC TO USE ARP FOR ROOF WORK TO ENSURE WARRANTY

1
 SDO1
EAST ROOF DRAIN
 SCALE: NTS

FIRST FINANCIAL BANK FOURTH FLOOR FINISH OUT 13011	 600 WABASH AVENUE TERRE HAUTE, IN 47807 812.234.5190	SDO1 ISSUED 10.21.13 -CR
--	---	------------------------------------